 



 

 

 
 



Notes

This drawing is indicative only. Do not scale from this drawing for construction purposes. Check all dimensions on site before fabrication or setting out. This drawing is copyright and may not be reproduced without permission of the owner.

Key

- Site boundary
 -  Proposed trees
 -  Existing hedge retained
 -  Proposed Native hedgerow
 -  New Planting Type 1
 -  Paving finish to footpaths
 -  Macadam finish to access road, driveways and footpath
 -  New grass surface on suitable topsoil base.
 -  1.5m high feathered edge wood fence
 -  0.9m high wire and post fence
 -  0.9m high feathered edge timber fence
 -  1.5m high brick pier and feathered edge timber fence
- Existing boundary fences to be retained. Where required new fencing to be 1.1m high post and wire stockproof fence.


original by	dr by	ap by
-------------	-------	-------

OM architecture & design

OM architecture & design
 45a High Street Shrewsbury Shropshire SY1 1ST
 T +44 (0)1743 818 610
 E info@om-architecture.co.uk

client Primesave Properties	
project Land adjoining Windy Ridge, Ardleen Phase 2	
drawing Proposed Site Plan	
computer file	plot date
project number -	scale 1/250@A1 1/500@A3
drawing number WD01.P2	rev /
	issue status

This drawing is to be read in conjunction with all related drawings. Do not scale from this drawing. All dimensions must be checked and verified on site before commencing any work or producing shop drawings. The originator should be notified immediately of any discrepancy. This drawing is copyright and remains the property of OM architecture & design.

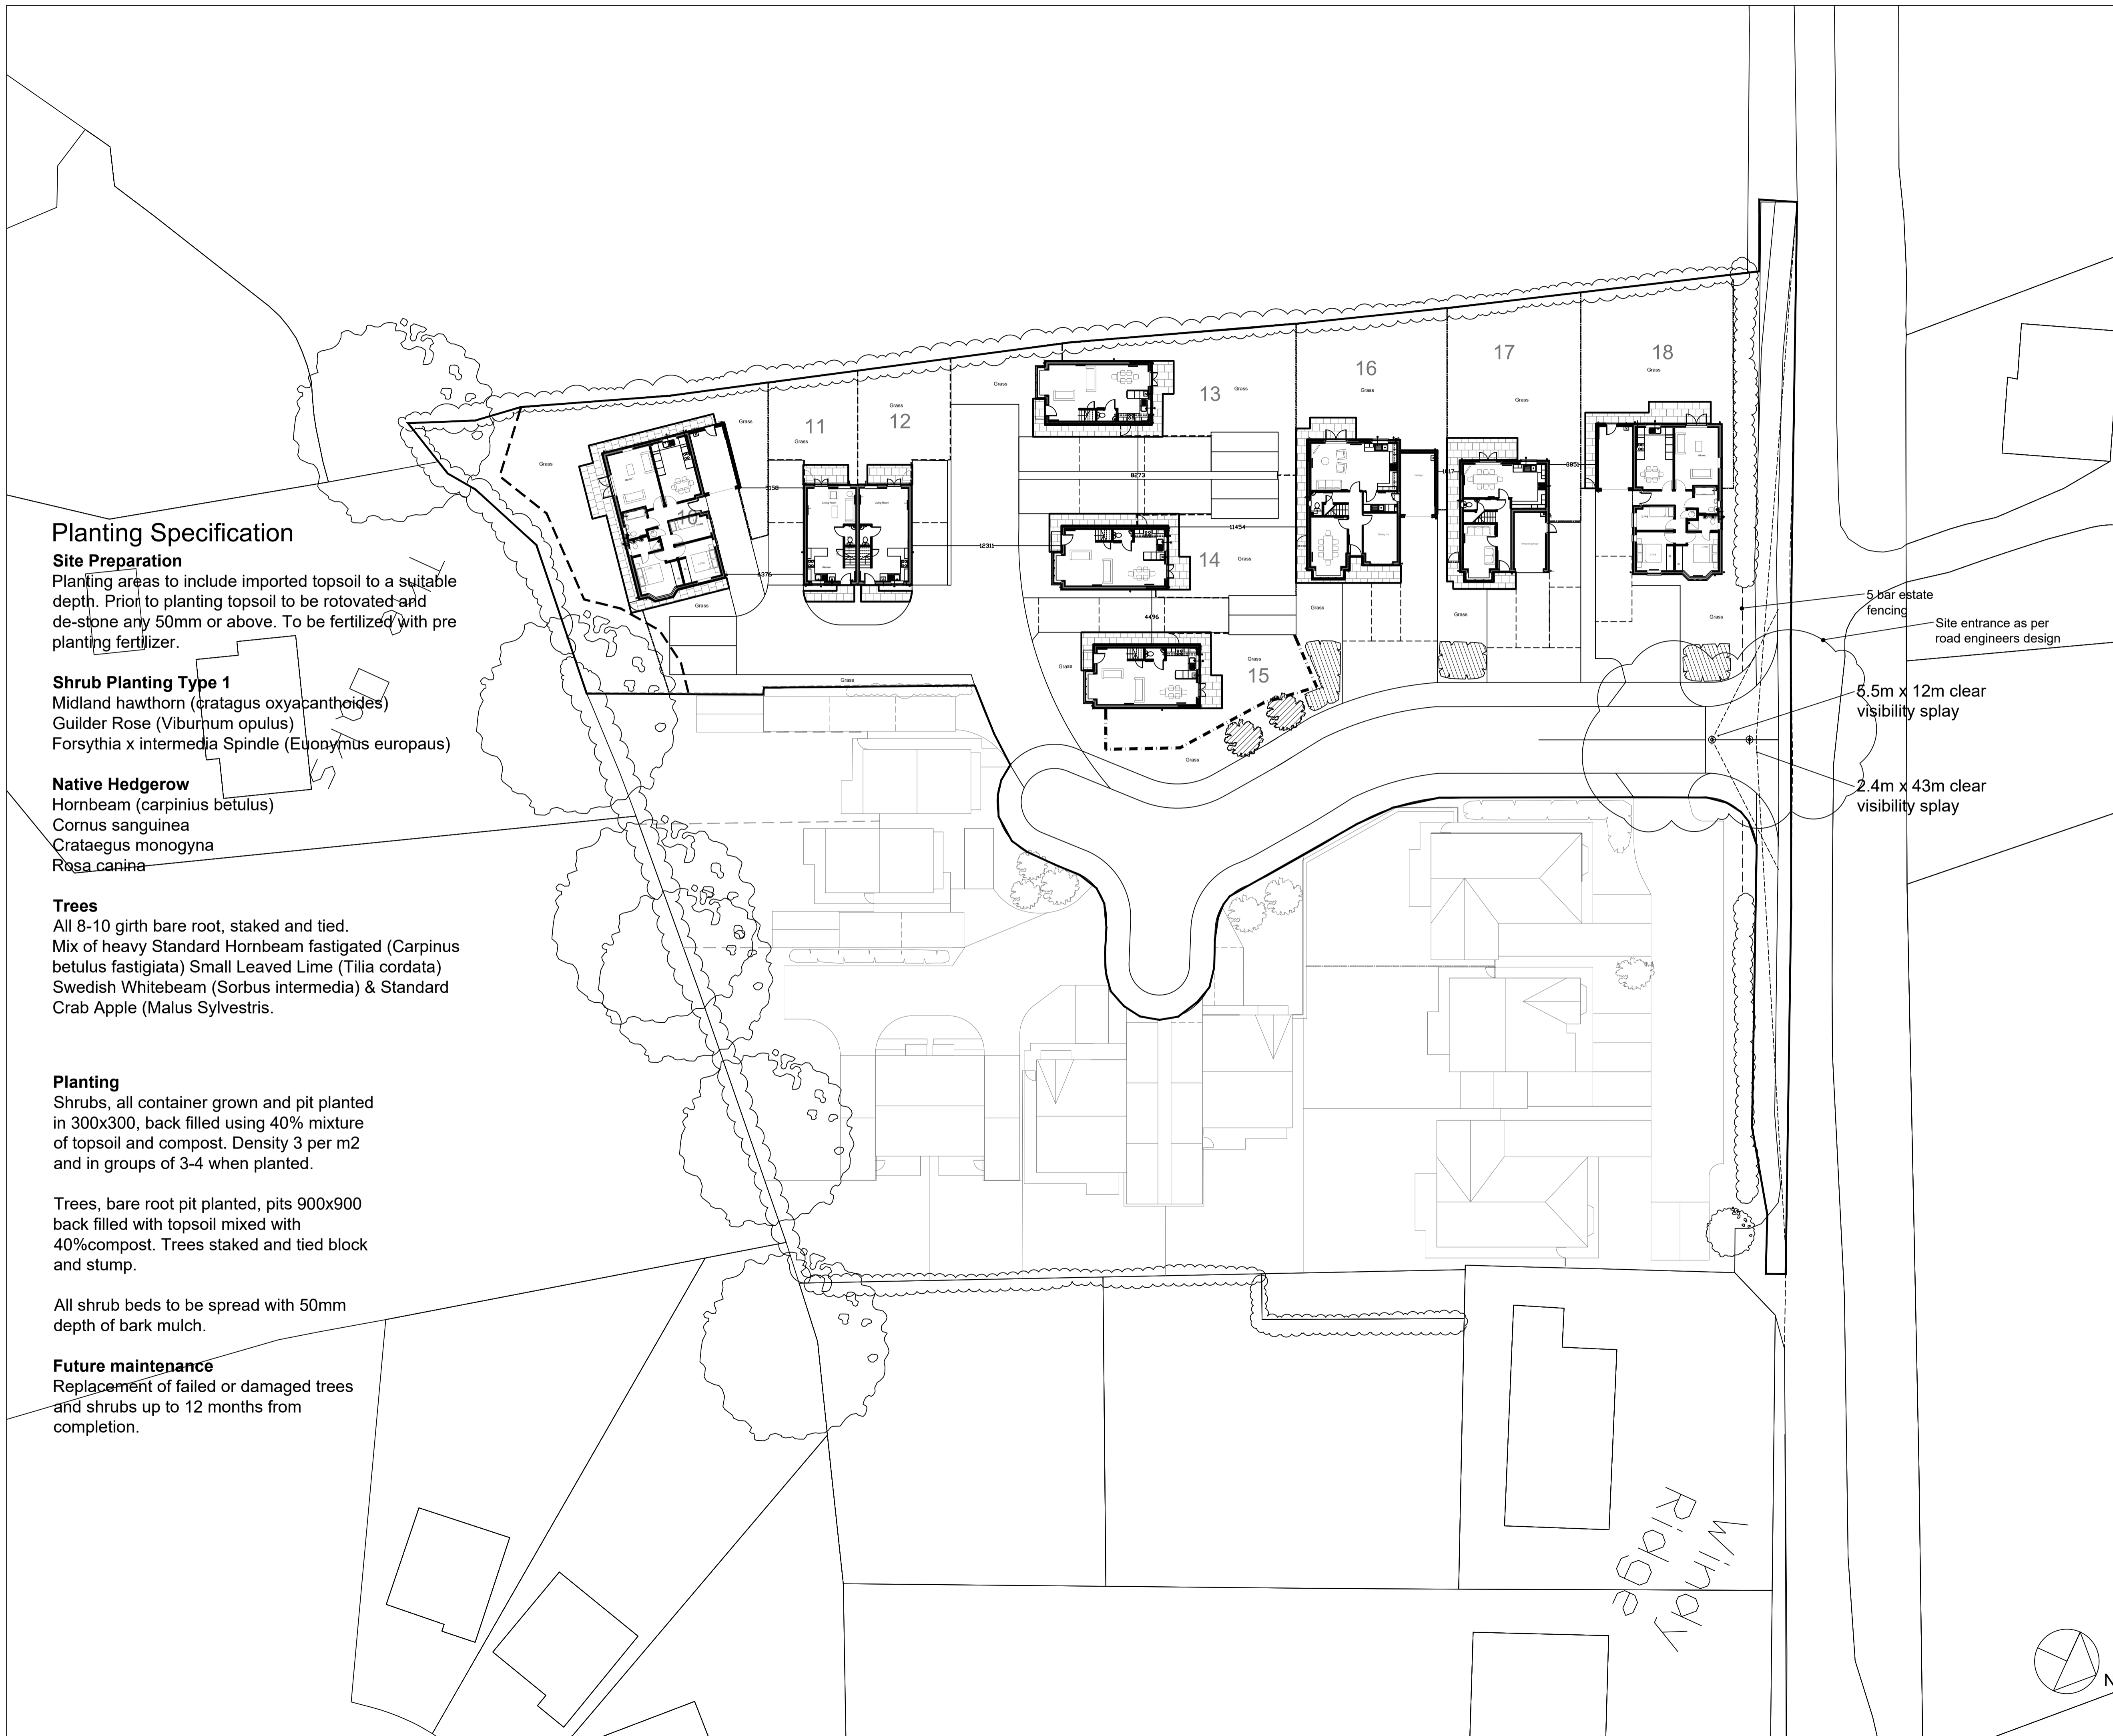

Planting Specification

Site Preparation
 Planting areas to include imported topsoil to a suitable depth. Prior to planting topsoil to be rotovated and de-stone any 50mm or above. To be fertilized with pre planting fertilizer.

Shrub Planting Type 1
 Midland hawthorn (*Crataegus oxyacanthoides*)
 Guelder Rose (*Viburnum opulus*)
 Forsythia x intermedia Spindle (*Euonymus europaeus*)

Native Hedgerow
 Hornbeam (*Carpinus betulus*)
 Cornus sanguinea
 Crataegus monogyna
 Rosa canina

Trees
 All 8-10 girth bare root, staked and tied.
 Mix of heavy Standard Hornbeam fastigiated (*Carpinus betulus fastigiata*) Small Leaved Lime (*Tilia cordata*)
 Swedish Whitebeam (*Sorbus intermedia*) & Standard Crab Apple (*Malus sylvestris*).

Planting
 Shrubs, all container grown and pit planted in 300x300, back filled using 40% mixture of topsoil and compost. Density 3 per m2 and in groups of 3-4 when planted.

Trees, bare root pit planted, pits 900x900 back filled with topsoil mixed with 40%compost. Trees staked and tied block and stump.

All shrub beds to be spread with 50mm depth of bark mulch.

Future maintenance
 Replacement of failed or damaged trees and shrubs up to 12 months from completion.

Windy Ridge

